




**3** DIMENSION PLAN  
Scale: 1/4" = 1'-0"

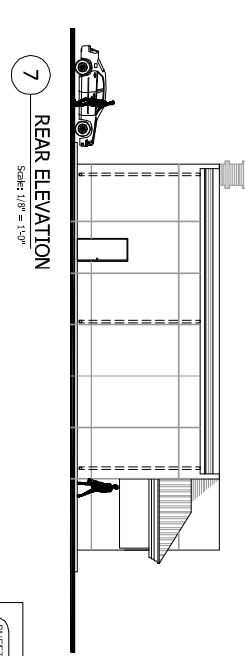


**7** REAR ELEVATION  
Scale: 1/8" = 1'-0"

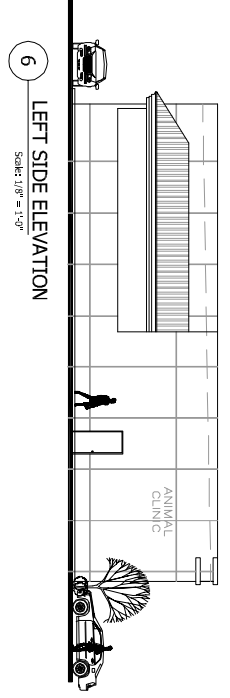

**6** LEFT SIDE ELEVATION  
Scale: 1/8" = 1'-0"

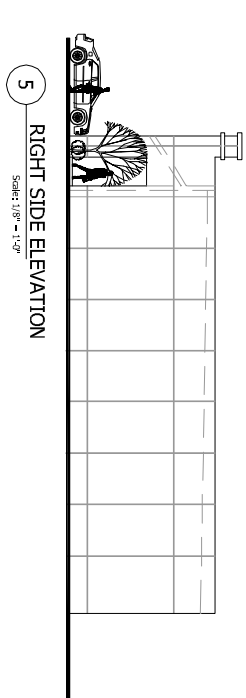

**5** RIGHT SIDE ELEVATION  
Scale: 1/8" = 1'-0"

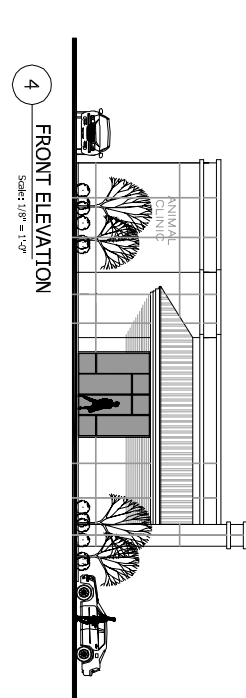

**4** FRONT ELEVATION  
Scale: 1/8" = 1'-0"

SHEET TITLE  
DIMENSION PLAN &  
ELEVATIONS  
A-3  
3 OF 2

NEW BUILDING FOR VETERINARY CLINIC  
**MR. JORGE CHAVARRIA DVM**  
ADDRESS: JOE BATTLE & MARIBEL CHAVEZ  
COURT  
EL PASO, TEXAS, 79936

COMMERCIAL-RESIDENTIAL  
5525 N. STANTON 13-I  
915-630-4682  
EL PASO, TEXAS 79912

REVISIONS:	

design&DRAFTING